

PART OF SECTION 34,
T. 2 S., R. 35 E.B.M.
BINGHAM COUNTY, IDAHO





SCALE 1"=10' (22X34)
SCALE 1"=5' (11X17)




VICINITY MAP
N.T.S.

CIVIL & STRUCTURAL ENGINEERING
MATERIALS TESTING & LAND SURVEYING
101 S. Park Avenue, Idaho Falls, ID 83402, (208) 524-0212
800 W. Judicial Street, Blackfoot, ID 83221, (208) 785-2977
460 Lincoln Street, American Falls, ID 83211, (208) 226-5764

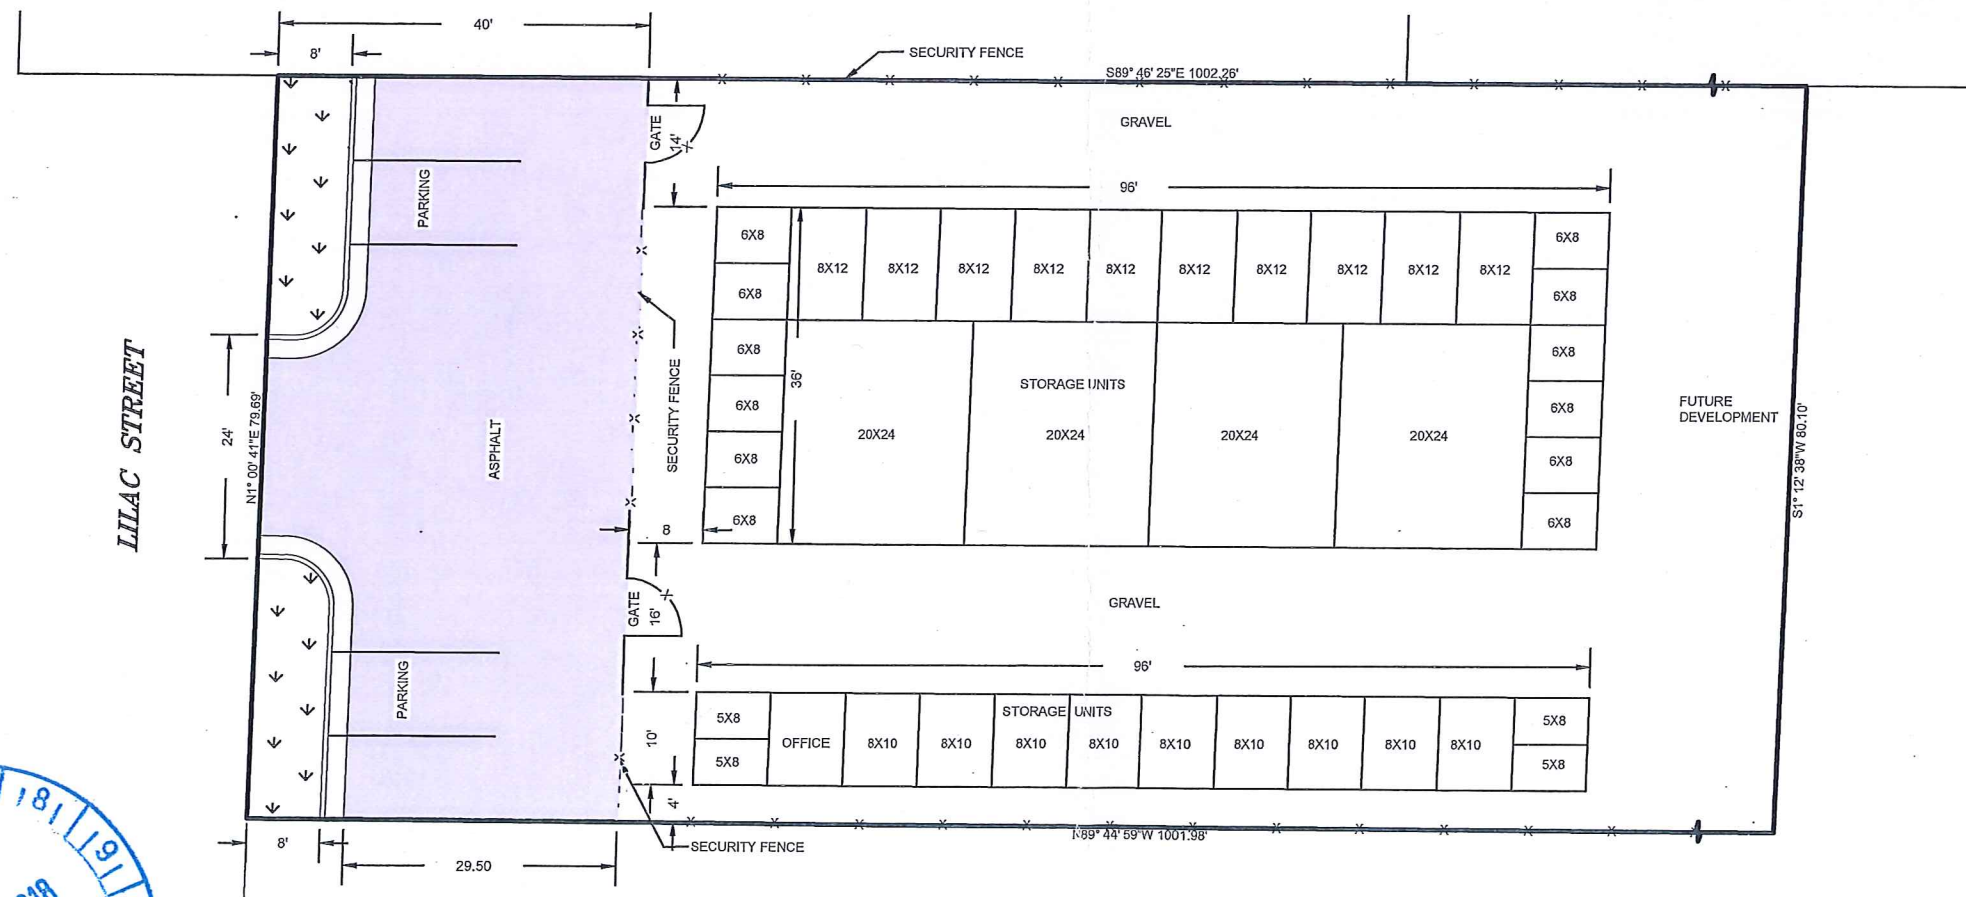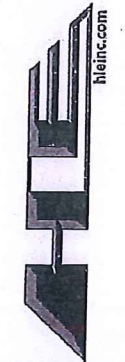

DENSITY:
 2 - 6X8 STORAGE UNITS
 9 - 8X10 STORAGE UNITS
 10 - 8X12 STORAGE UNITS
 4 - 5X8 STORAGE UNITS
 4 - 20X12 STORAGE UNITS
 28 TOTAL STORAGE UNITS

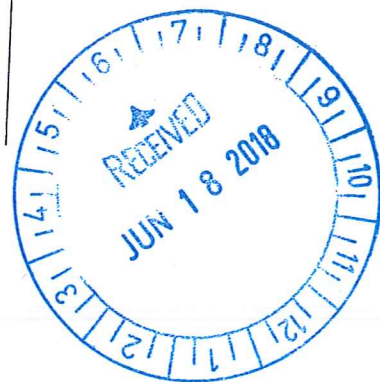

DRAWN BY	DESIGN BY	CHECK BY
TD	BDJ	BLJ
JOB NO: 2018-178		
DATE: JUNE 7, 2018		
REVISIONS	DATE	

SITE PLAN
 NIEL ANDERSEN STORAGE UNITS
 BLACKFOOT, IDAHO

SHEET NO. 1
 OF 1 SHEETS